



HOUSING

KISMAYO, SOMALIA




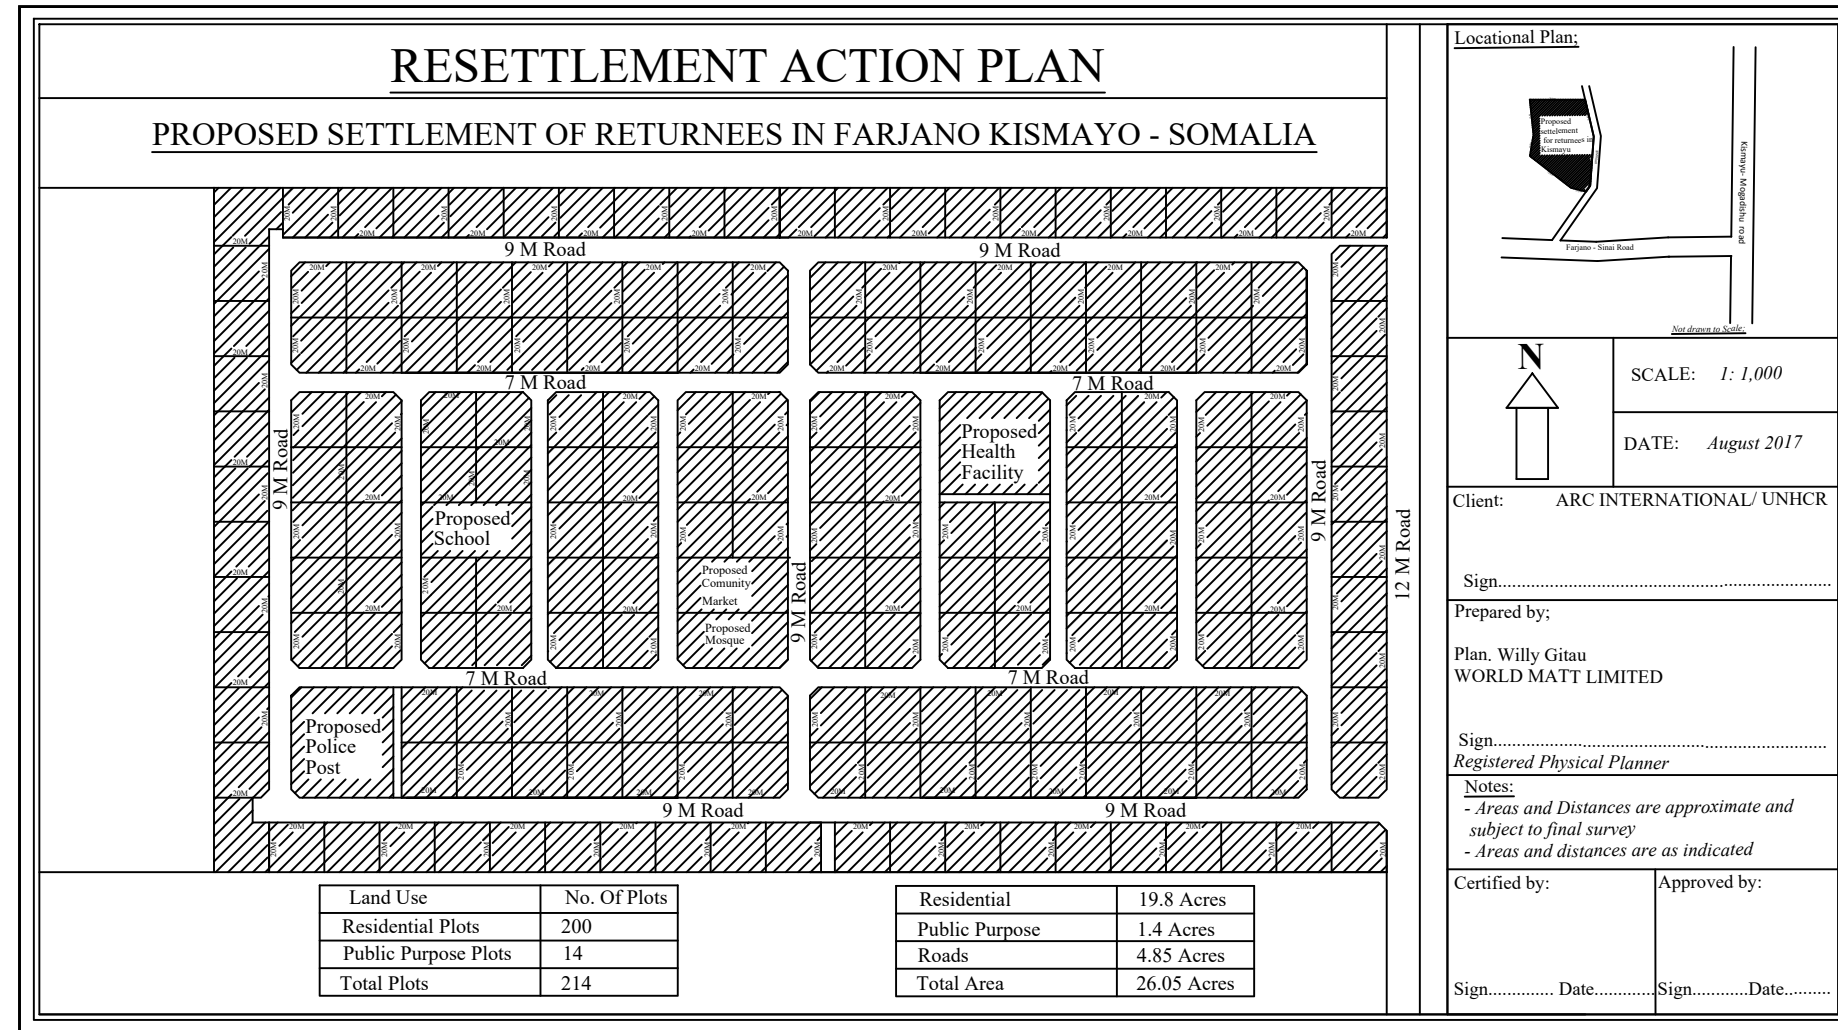


CURRENT UNHCR RESETTLEMENT PLAN

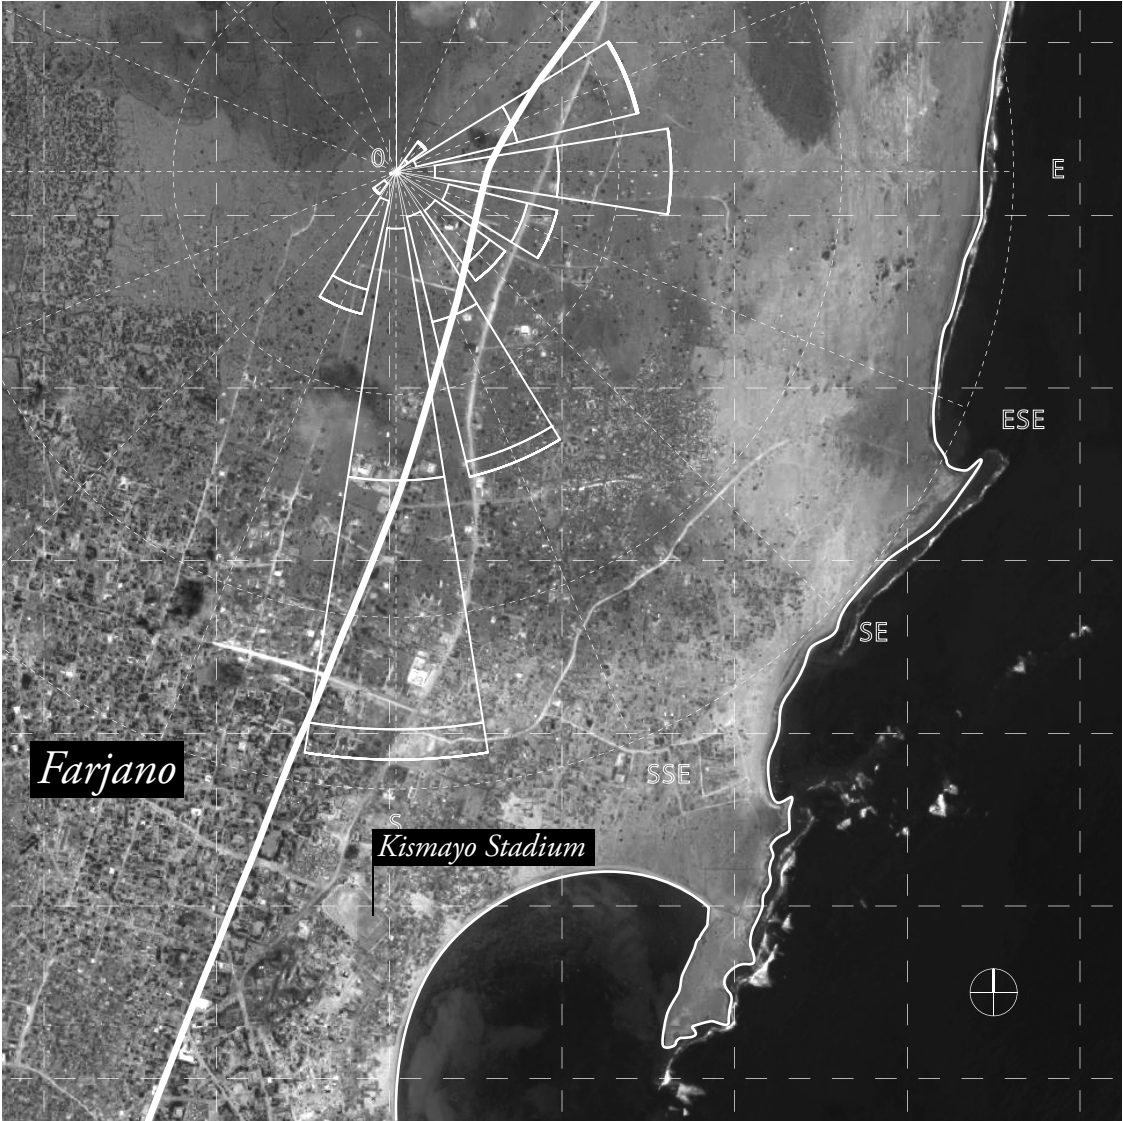


URBAN PROXIMITY & PREVAILING WINDS

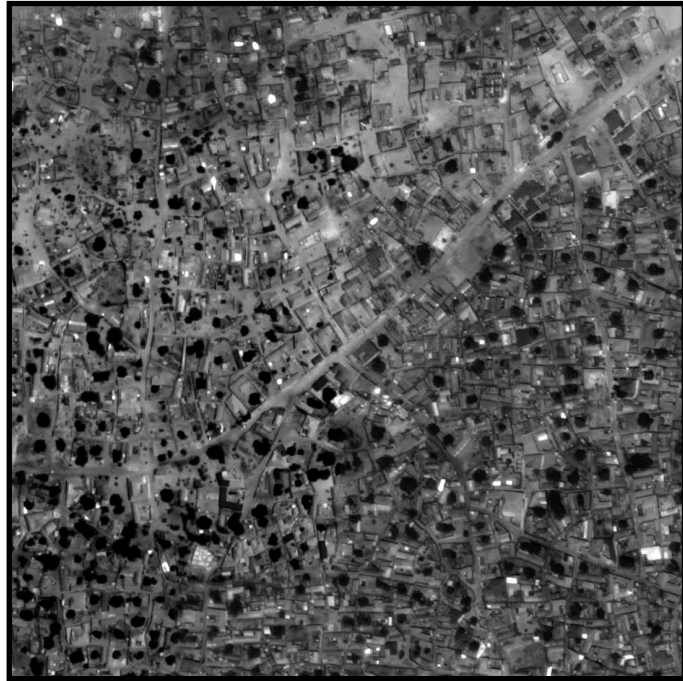

Acknowledge the Vernacular

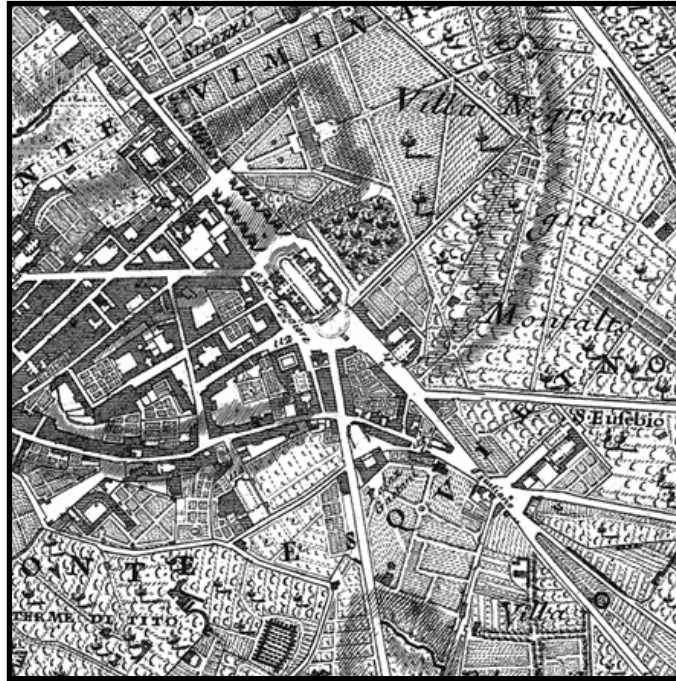


Establish the Town Square

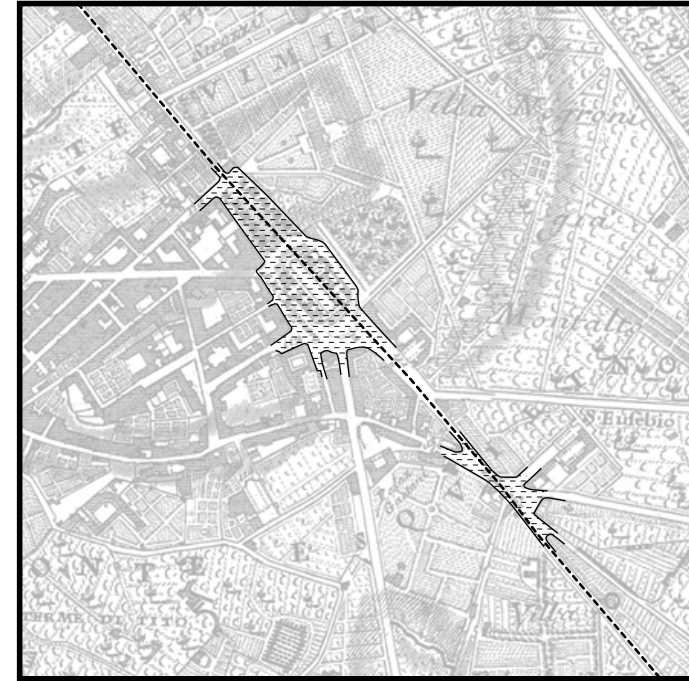


Embrace the Public Edge


DESIGN PRINCIPLES

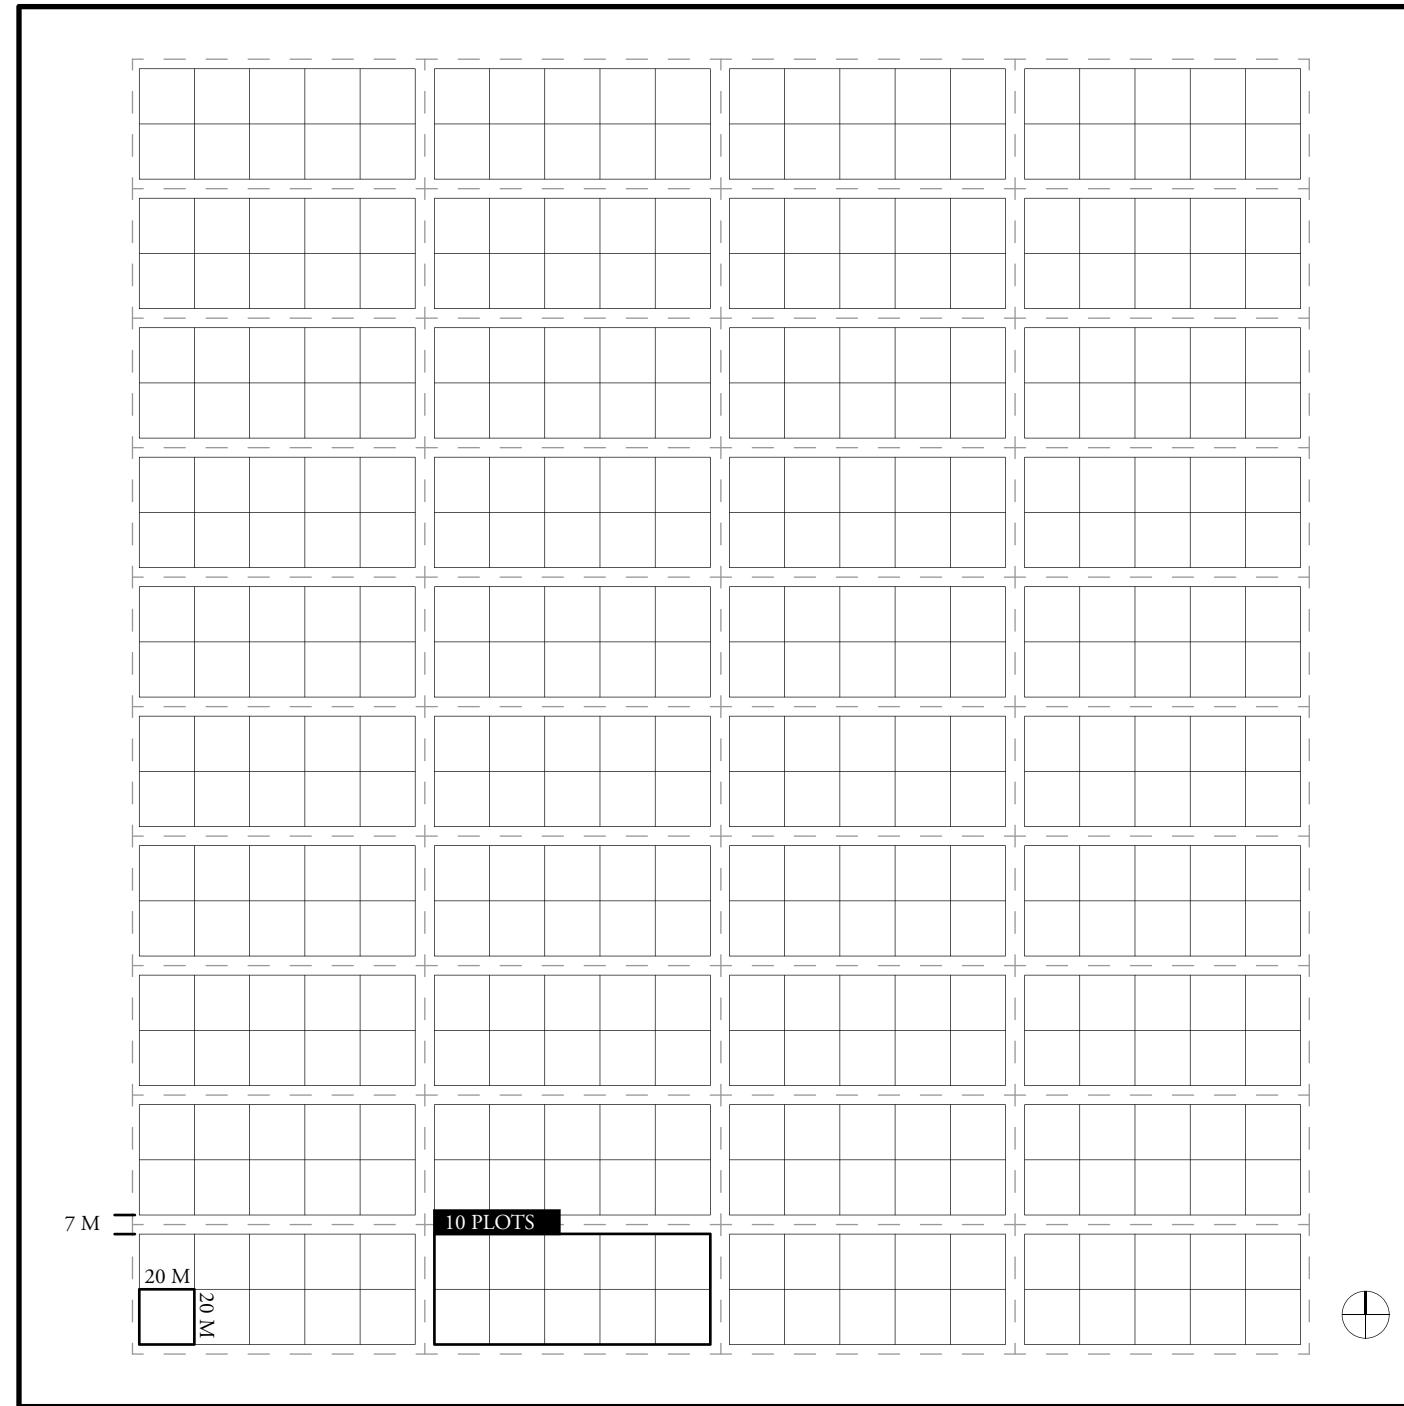

THE GRID

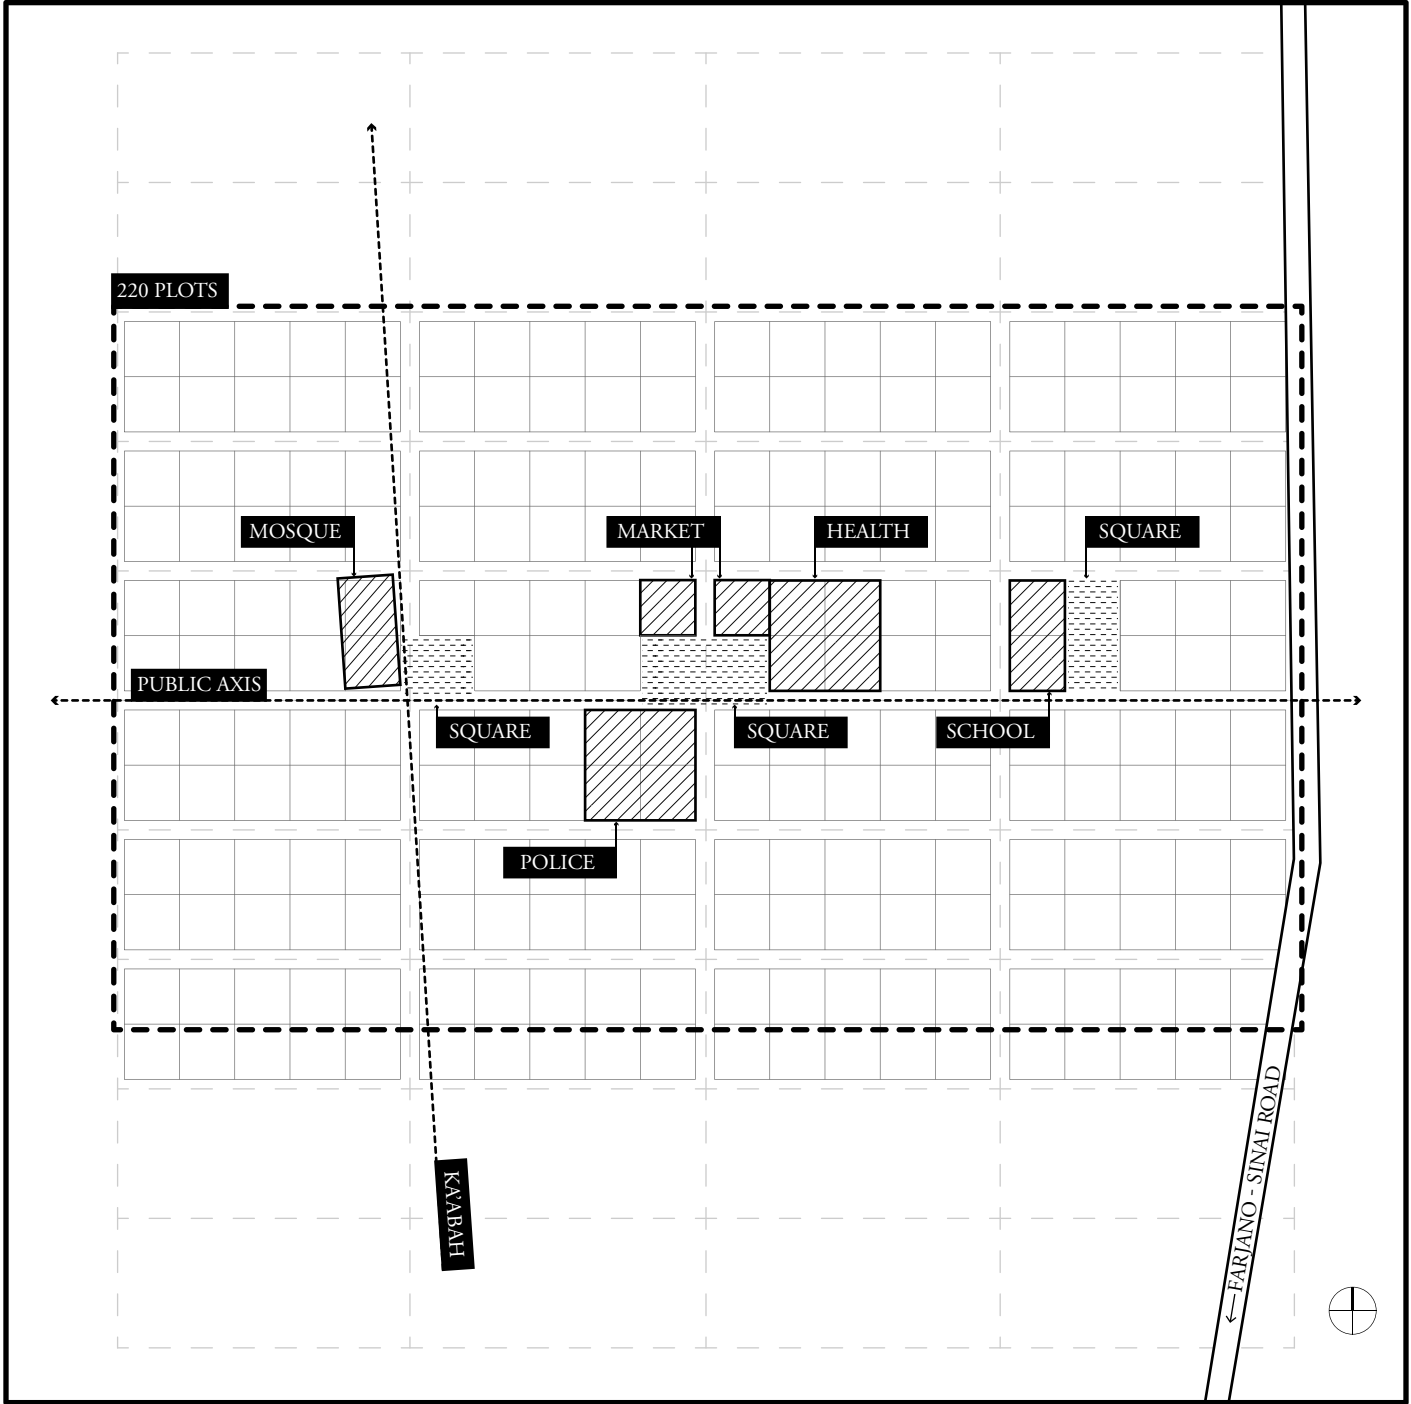

BREAK THE GRID

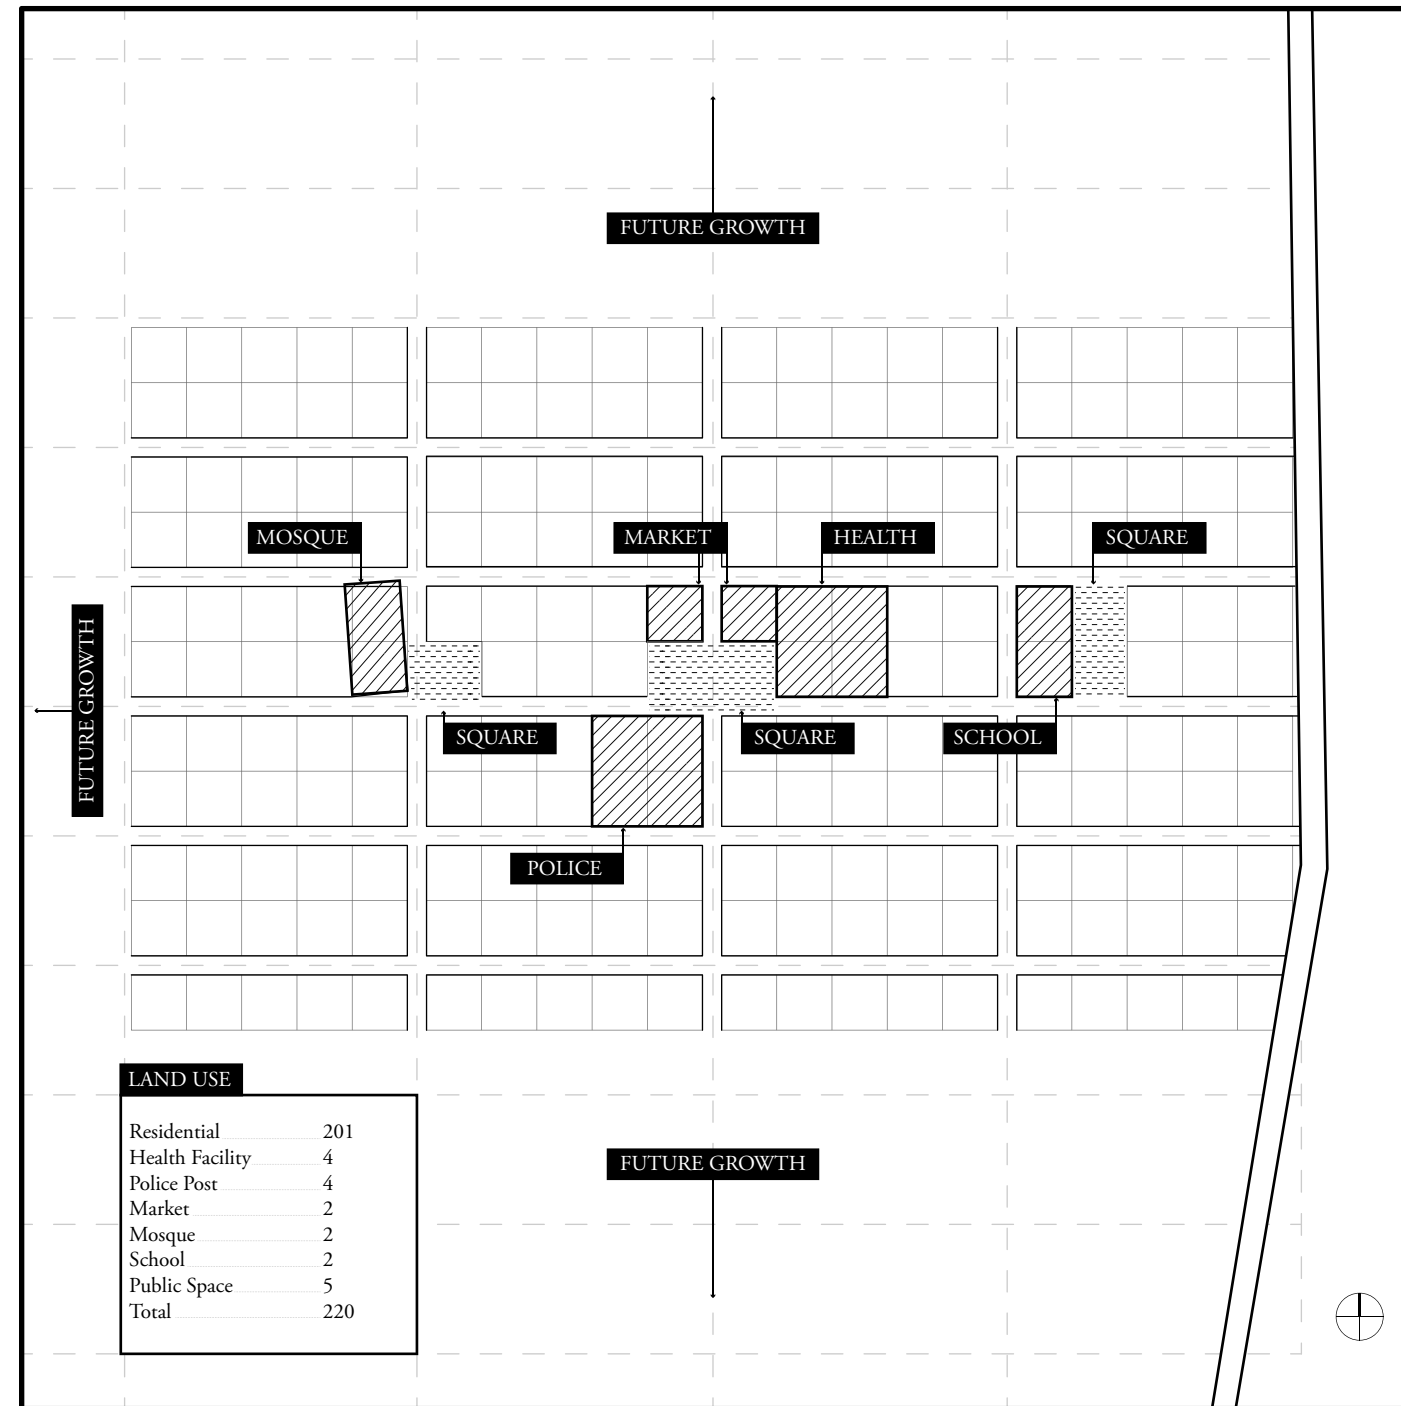

NEW RESETTLEMENT PLAN